


ISSUED FOR PRODUCTION:

DATE

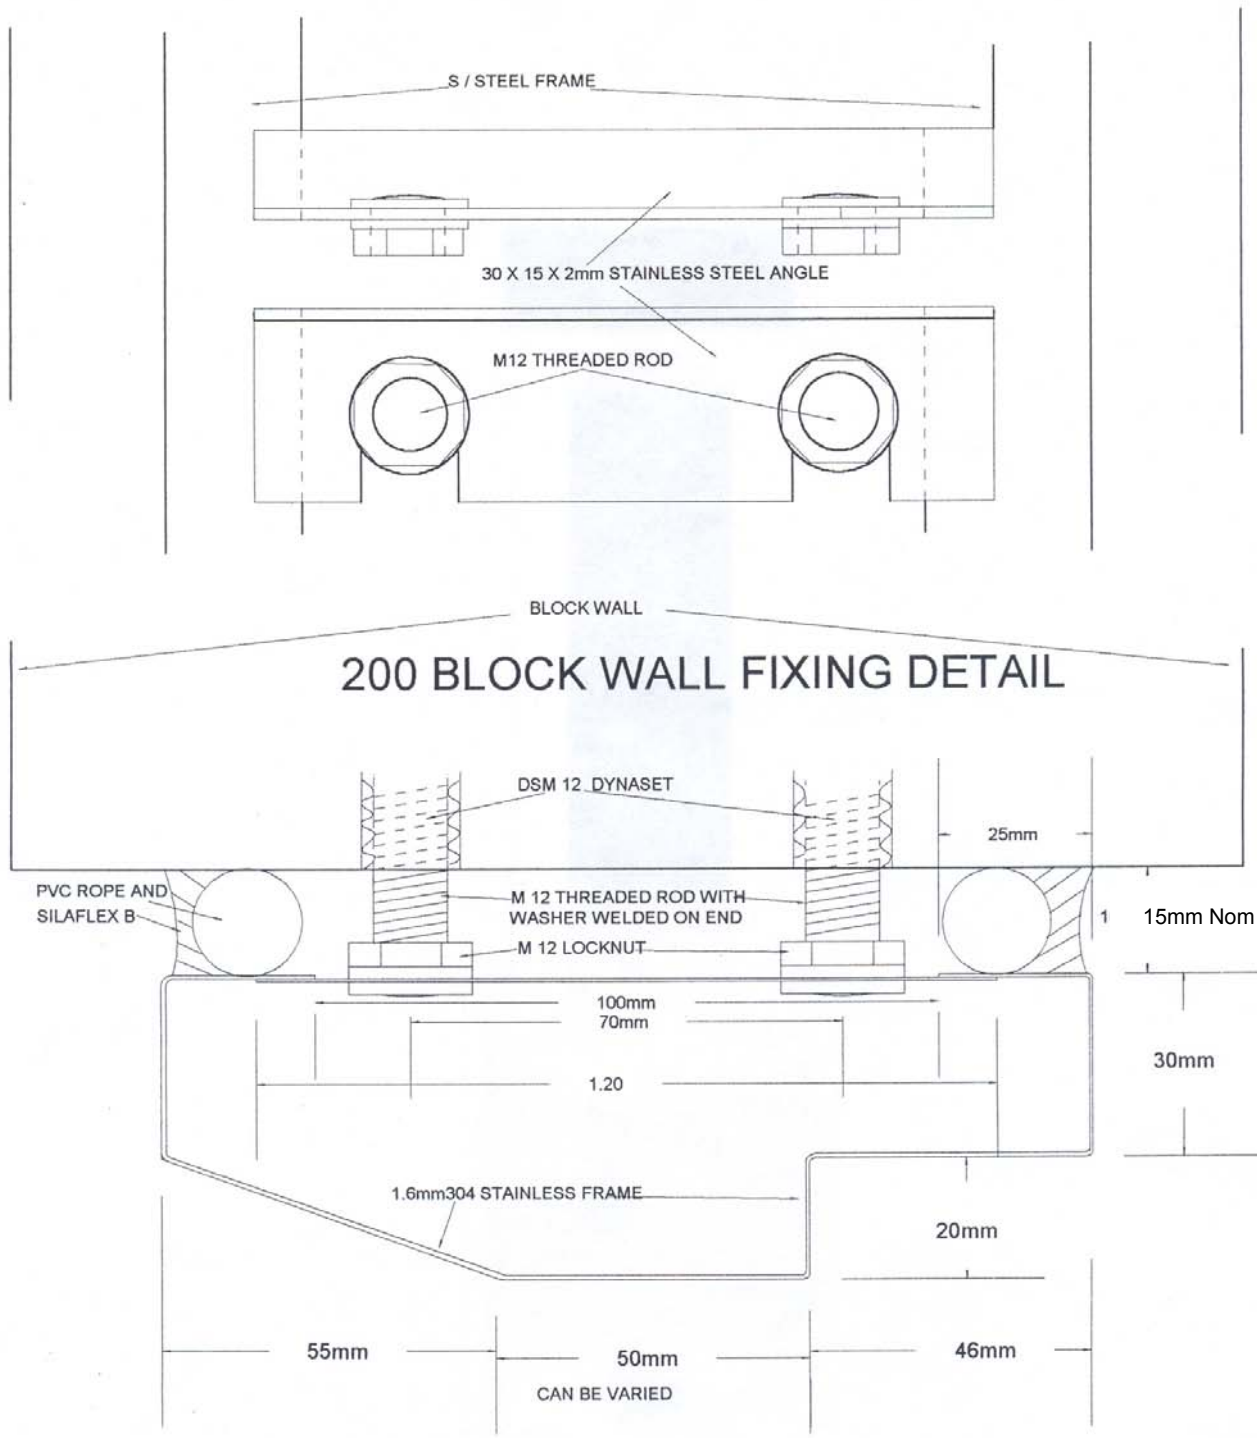

ALL NONCRITICAL DIMENSIONS ASSUMED TO HAVE ±2% TOLERANCE UNLESS OTHERWISE STATED  
CRITICAL DIMENSIONS (MARKED \*) AS DETAILED.



THE INFORMATION CONTAINED IN THIS DRAWING IS THE SOLE PROPERTY OF FIBREGLASS DEVELOPMENTS LTD ANY REPRODUCTION IN PART OR WHOLE WITHOUT THE WRITTEN PERMISSION OF FIBREGLASS DEVELOPMENTS LTD IS PROHIBITED.

UNLESS OTHERWISE SPECIFIED DIMENSIONS ARE IN MM.



CAD GENERATED DRAWING  
DO NOT MANUALLY UPDATE

**FIBREGLASS DEVELOPMENTS LTD**

APPROVALS	DATE
DRAWN: BOB MURPHY	13/12/1989
UPDATED: FREDDY	26/07/2006

**STERIDOR DOOR  
200 BLOCK WALL FIXING DETAILS**

MATERIAL: FIBREGLASS

LATEST REVISION

SIZE A	CODE STR/200BL	DWG. NO. STR/DR-2	REV. B
-----------	-------------------	----------------------	-----------

FINISH: A

DATE	18/09/2006
------	------------

DO NOT SCALE DRAWING