



THE INFORMATION CONTAINED IN THIS DRAWING IS THE SOLE PROPERTY OF FIBREGLASS DEVELOPMENTS LTD ANY REPRODUCTION IN PART OR WHOLE WITHOUT THE WRITTEN PERMISSION OF FIBREGLASS DEVELOPMENTS LTD IS PROHIBITED.

STERIDOR TO POLYPANEL WALL FIXING DETAIL

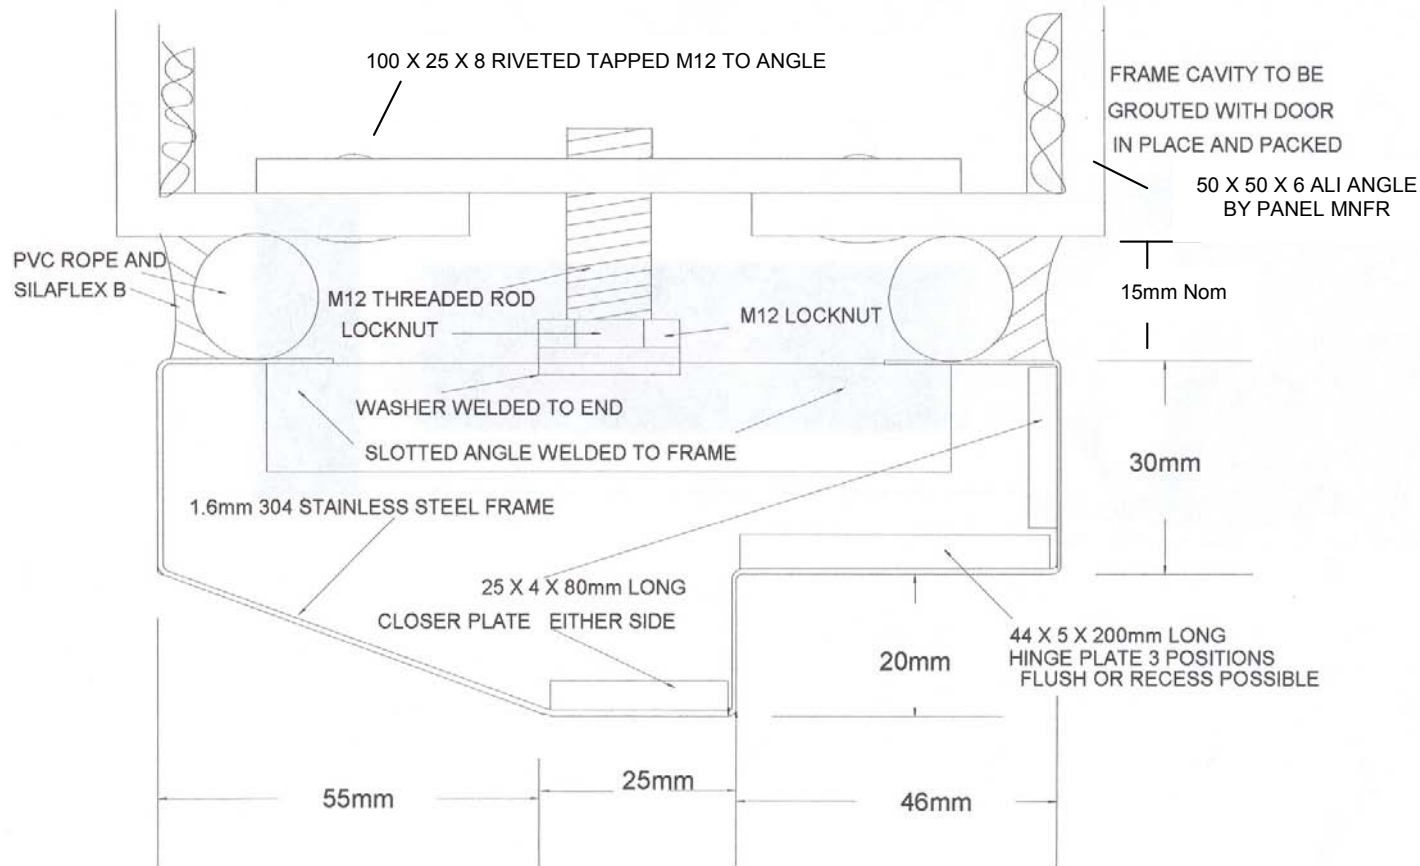

ALL NONCRITICAL DIMENSIONS ASSUMED TO HAVE ±2% TOLERANCE UNLESS OTHERWISE STATED CRITICAL DIMENSIONS (MARKED *) AS DETAILED.

	UNLESS OTHERWISE SPECIFIED DIMENSIONS ARE IN MM		CAD GENERATED DRAWING DO NOT MANUALLY UPDATE		FIBREGLASS DEVELOPMENTS LTD				
			APPROVALS	DATE					
			DRAWN: BOB MURPHY	13/12/1989		STERIDOR DOOR POLYPANEL WALL FIXING DETAILS			
			UPDATED: FREDDY	26/07/2006					
			LATEST REVISION						
MATERIAL	FIBREGLASS				SIZE	CODE	DWG. NO.	REV.	
FINISH	A				A	STR/TF	STR/DR-4	B	
DO NOT SCALE DRAWING		DATE	18/09/2006		SCALE	CAD FILE:			

